


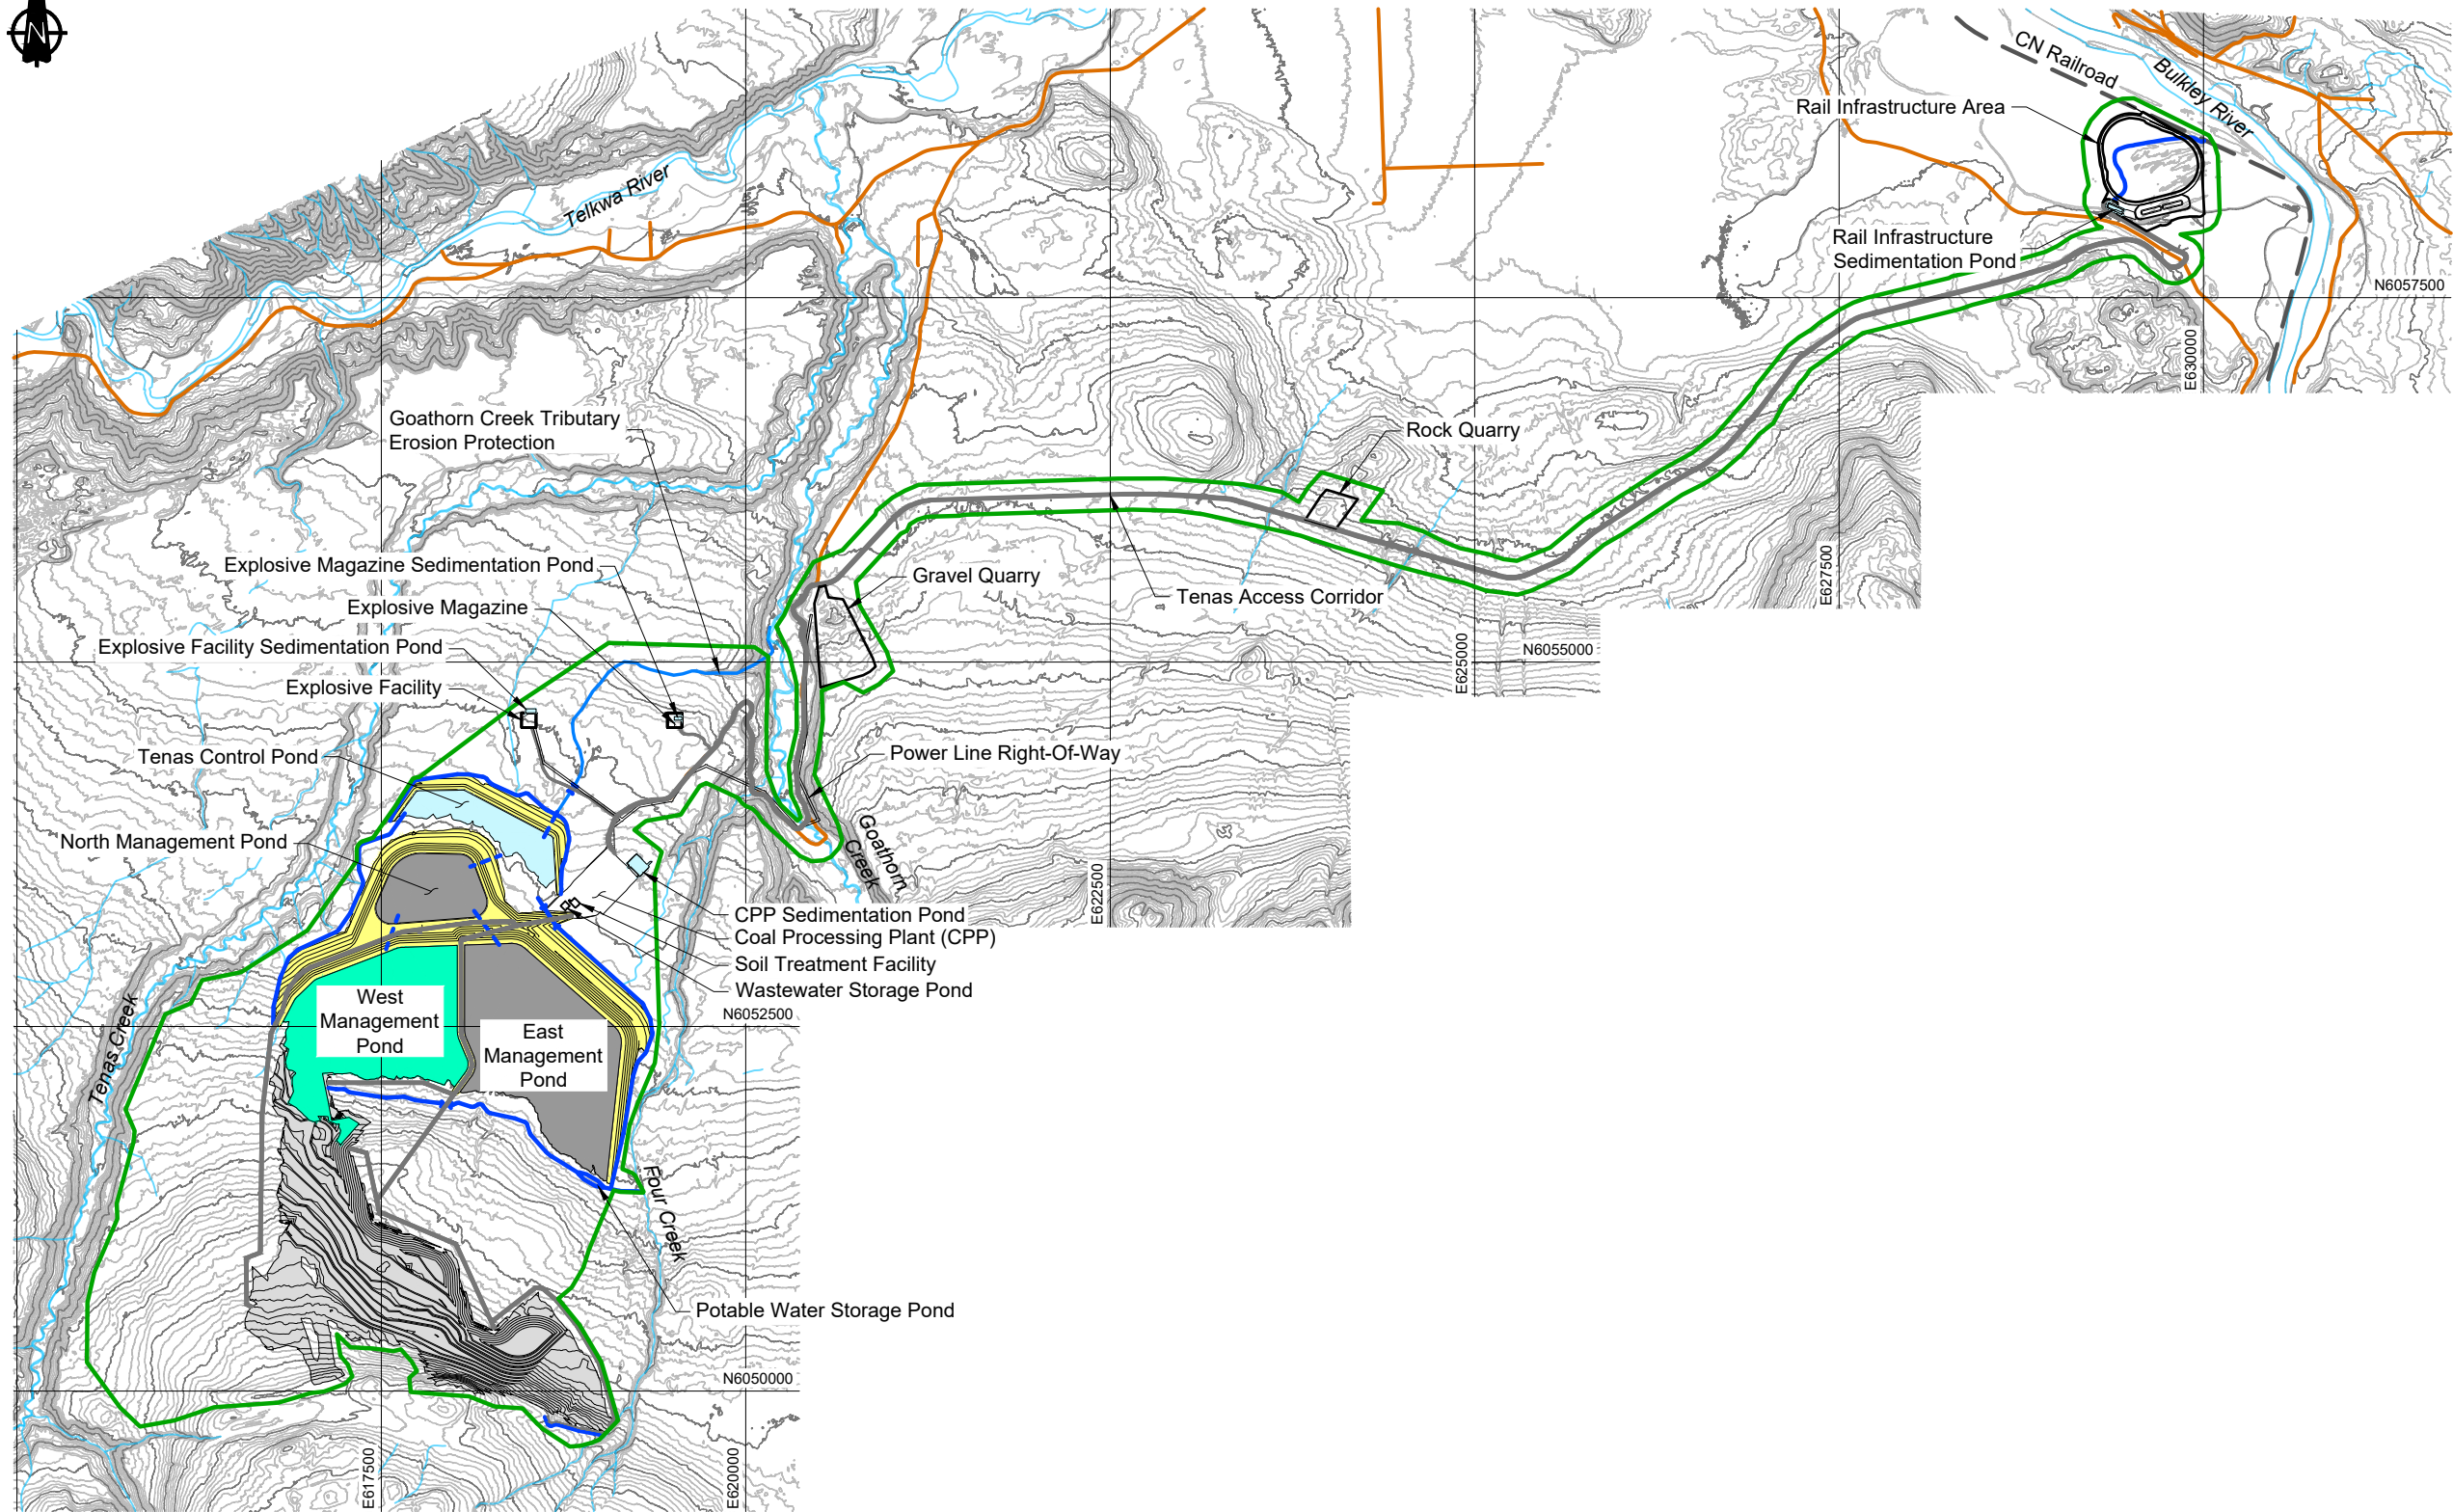

LEGEND

- Water Management Feature
- Spillway
- Existing Watercourse
- Existing Road
- Proposed Road
- Project Area
- Dam and Buttress
- Sedimentation and Control Pond
- Active Management Pond
- Backfill / NAG Pile
- Covered Inactive Management Pond

NOTES

- Contours shown at 5.0m intervals.
- All dimensions shown in meters unless otherwise stated.
- Mine Infrastructure designs by Telkwa Coal Limited (TCL).

REFERENCE

NAD83 UTM Zone 9.



SRK JOB NO.: 1CT027.003
FILE NAME: 1CT027.003 Overview.dwg



Telkwa Coal

Environmental Assessment
Plan view of water management
features at the end of the
Operation Phase

DATE:
2022/04/05

APPROVED:
SAB

FIGURE:
1.9-24