

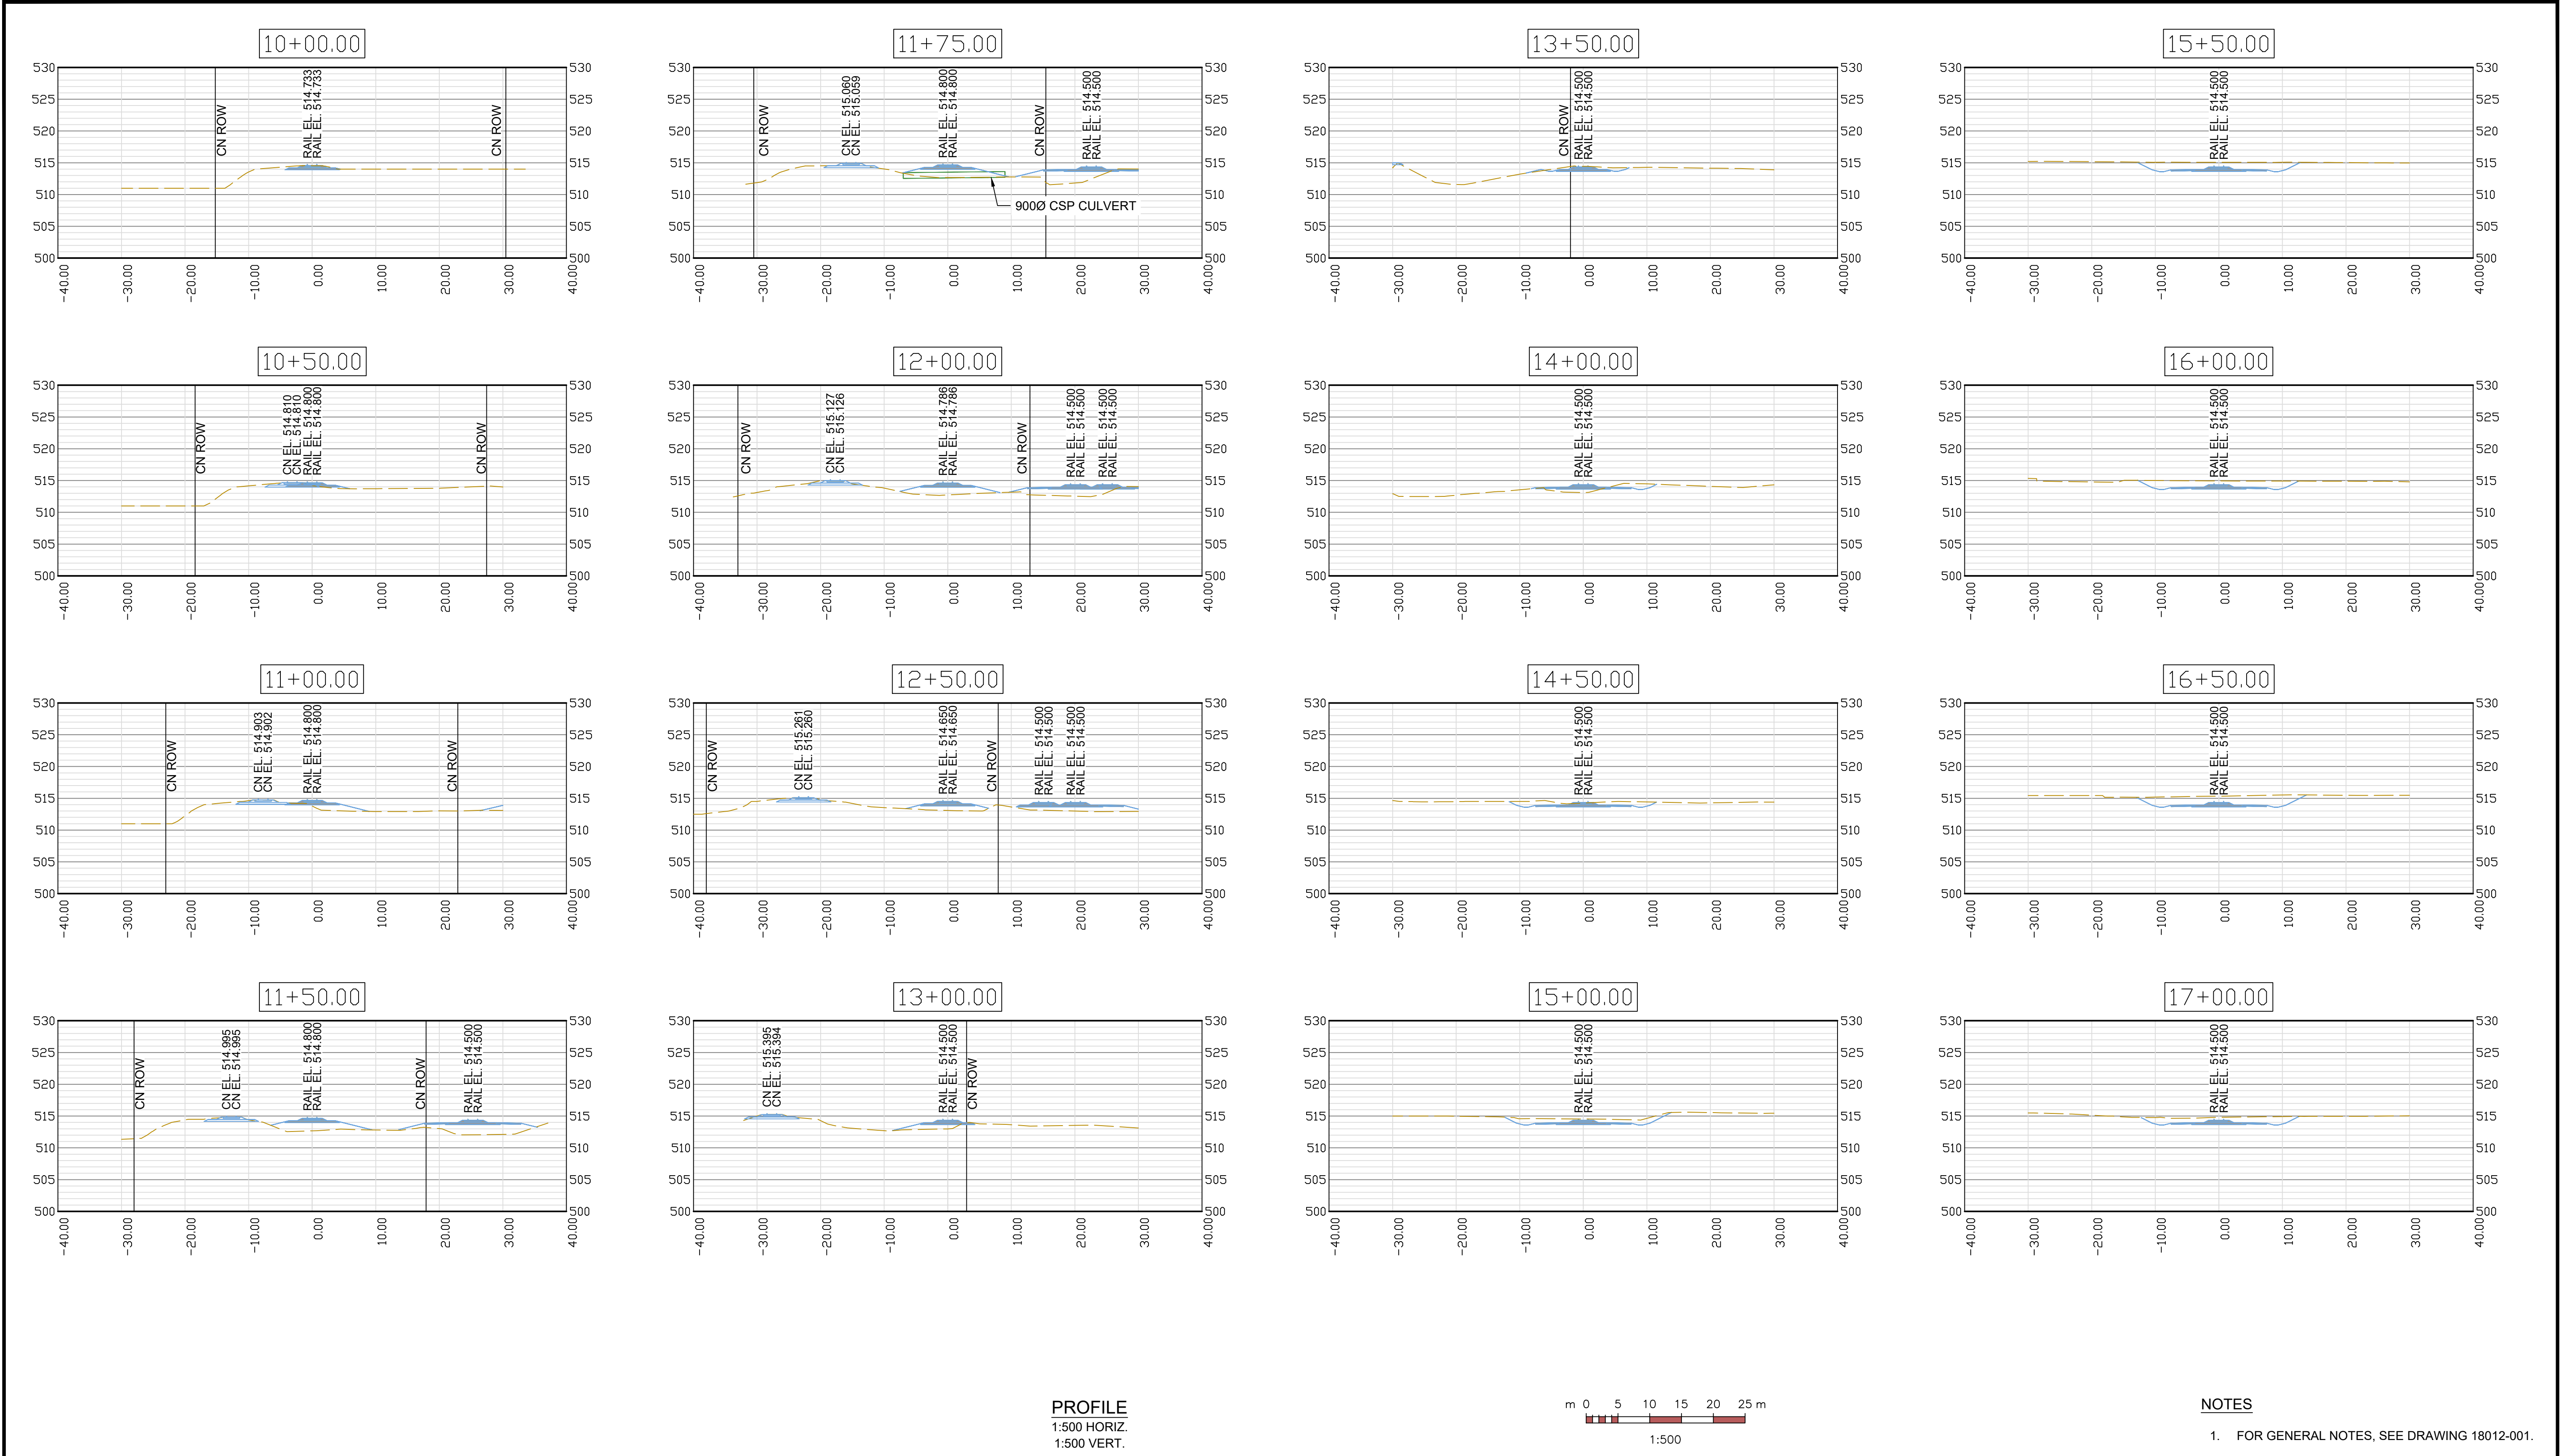
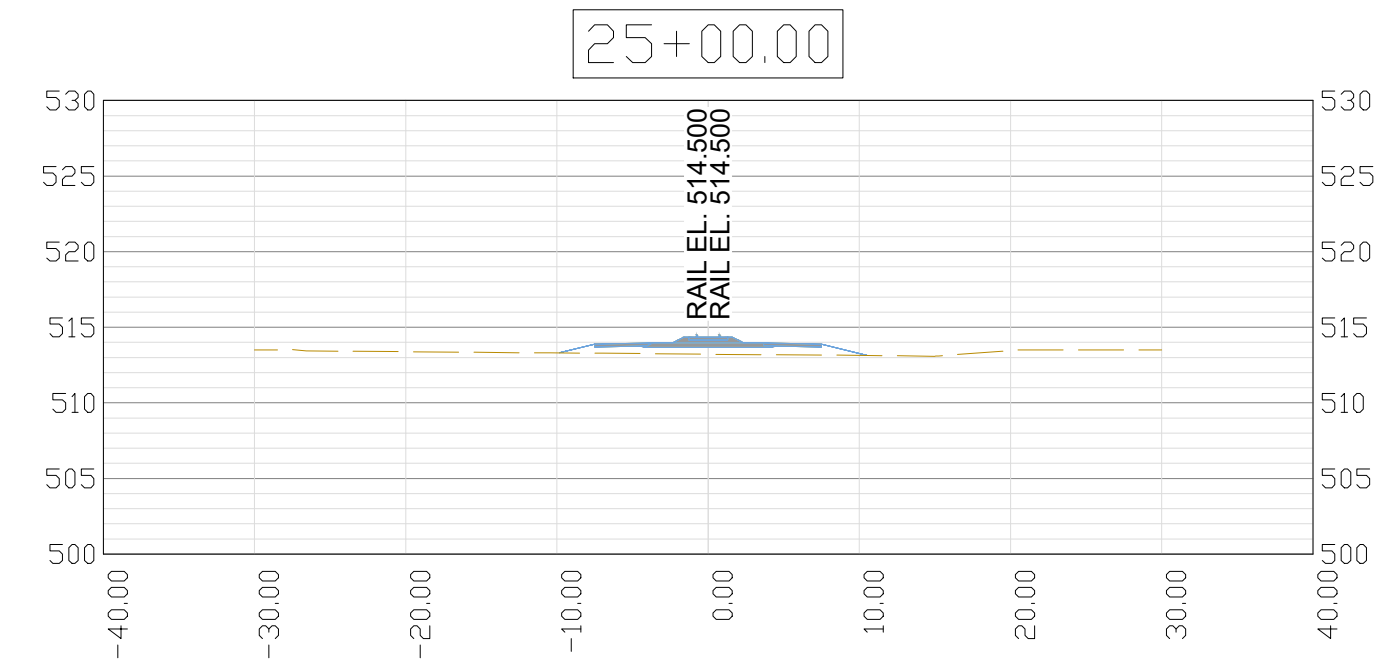
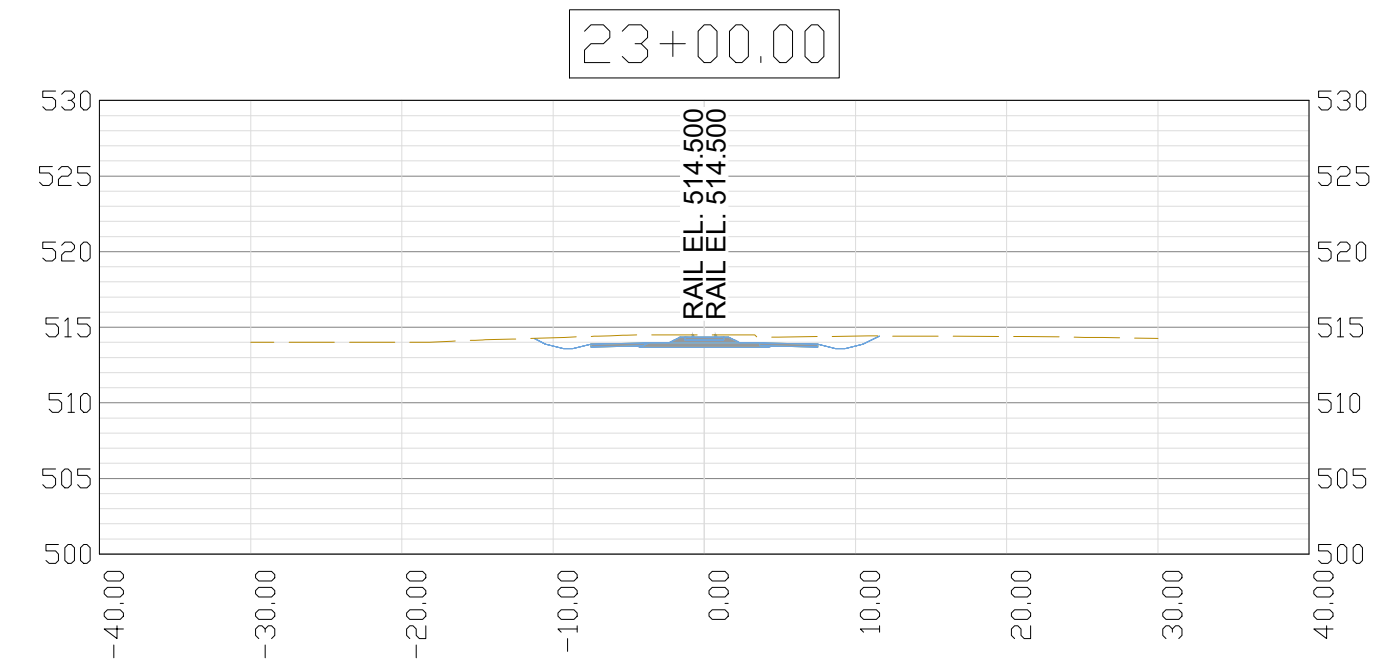
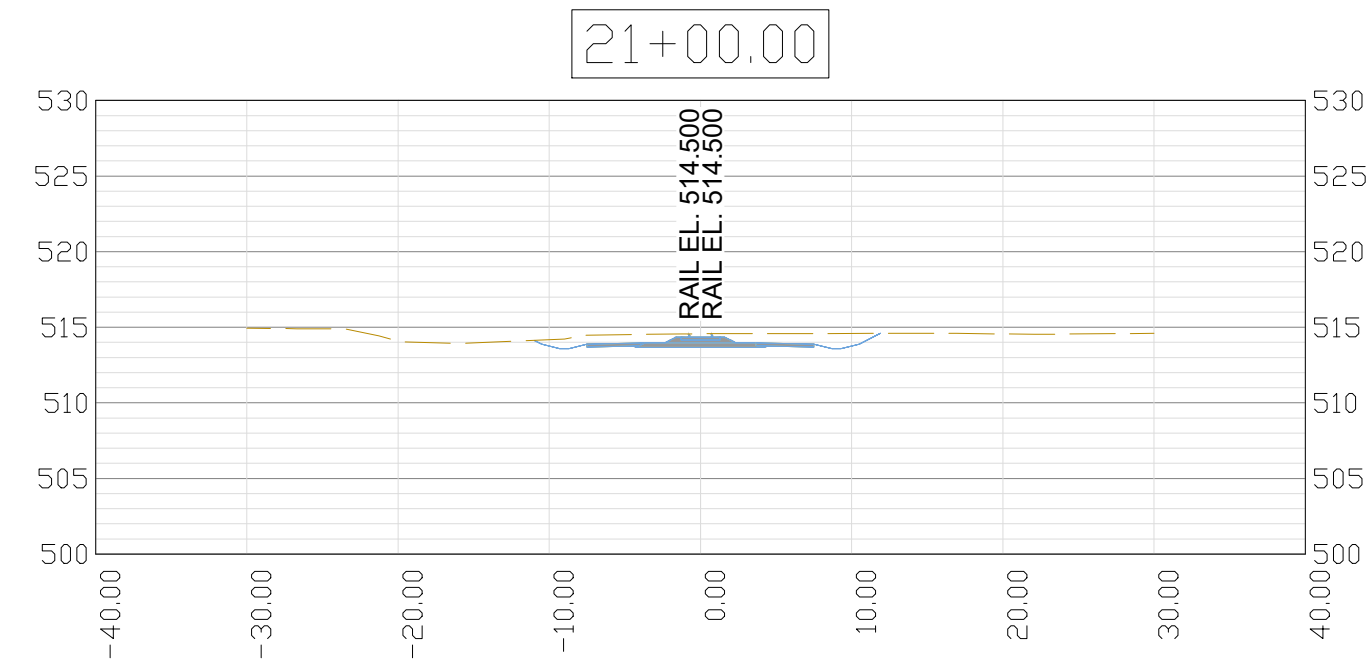
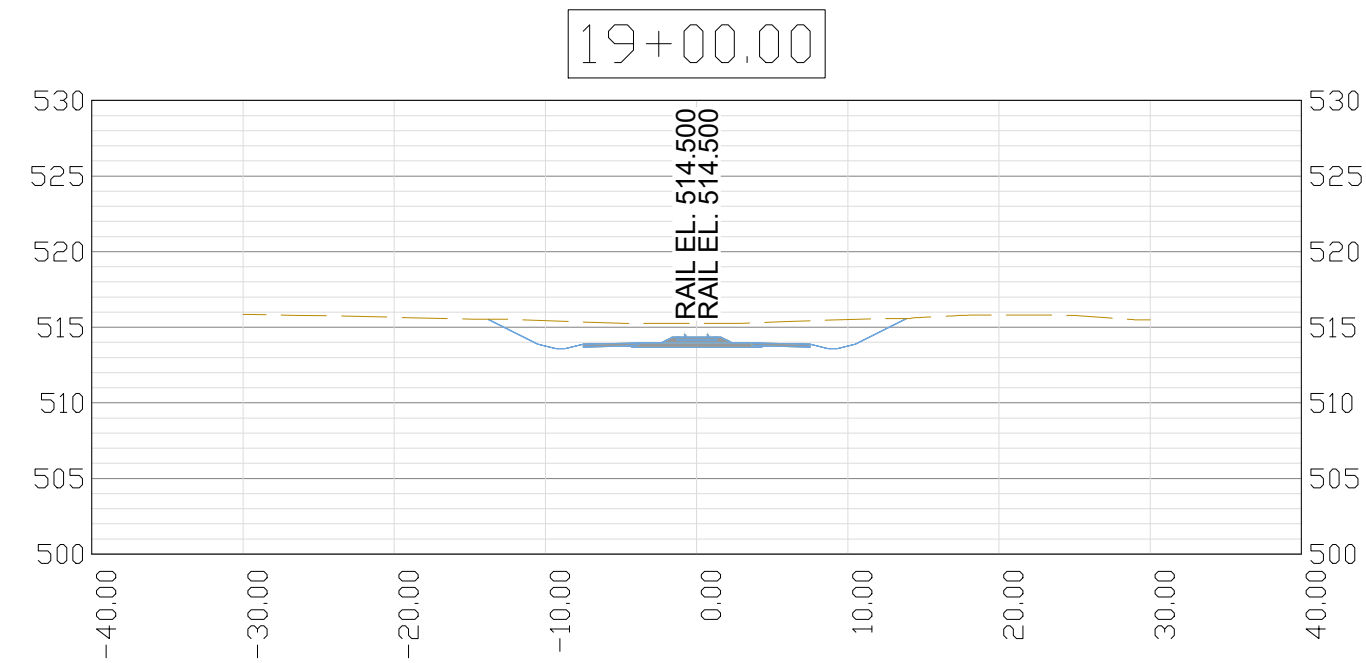
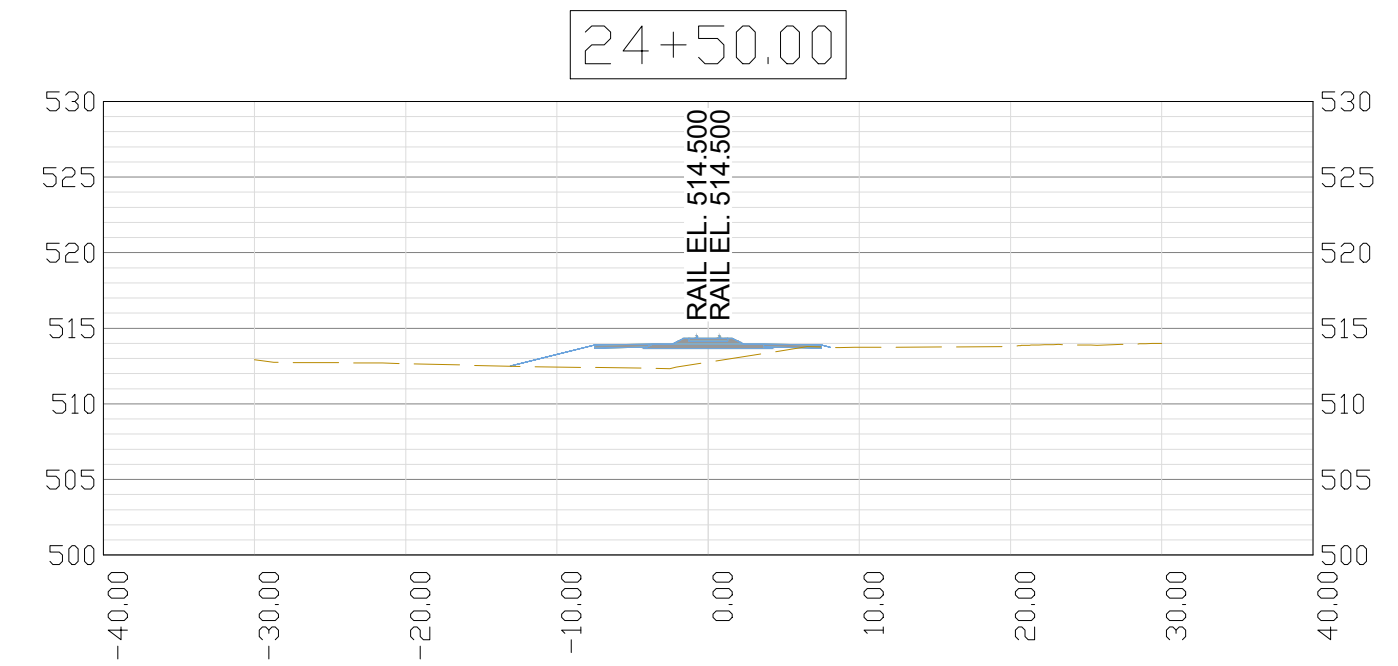
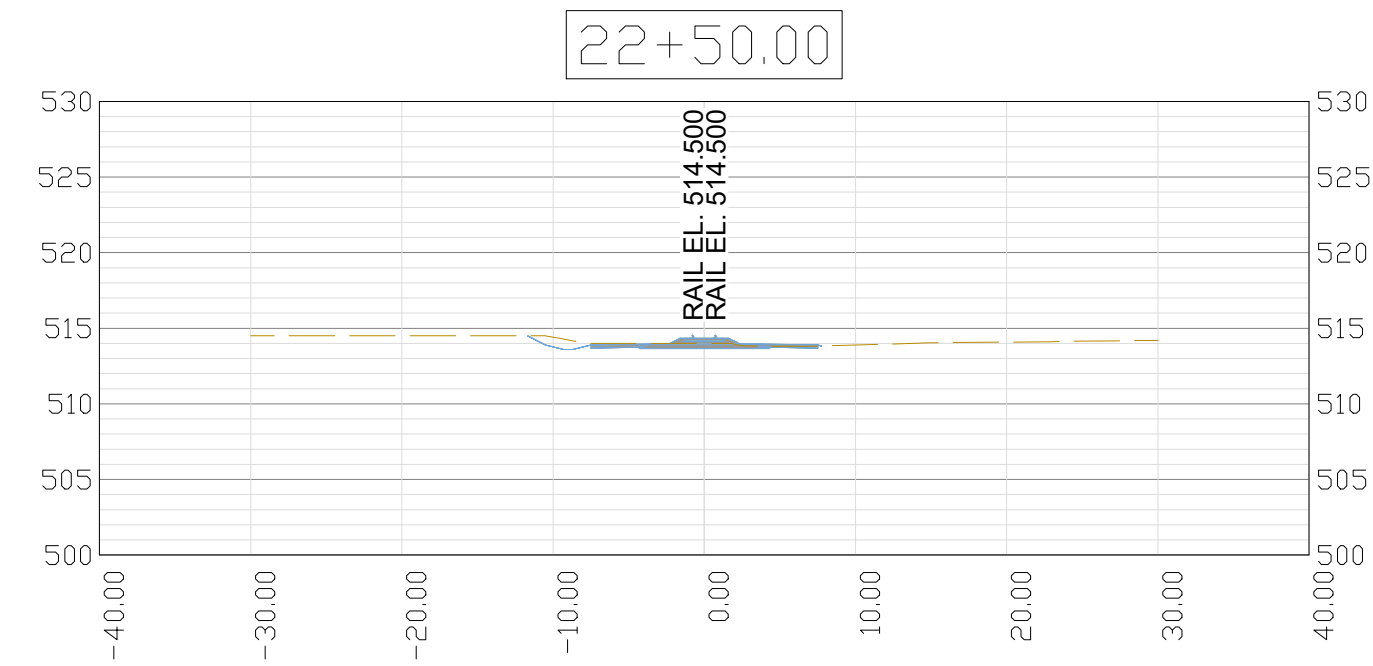
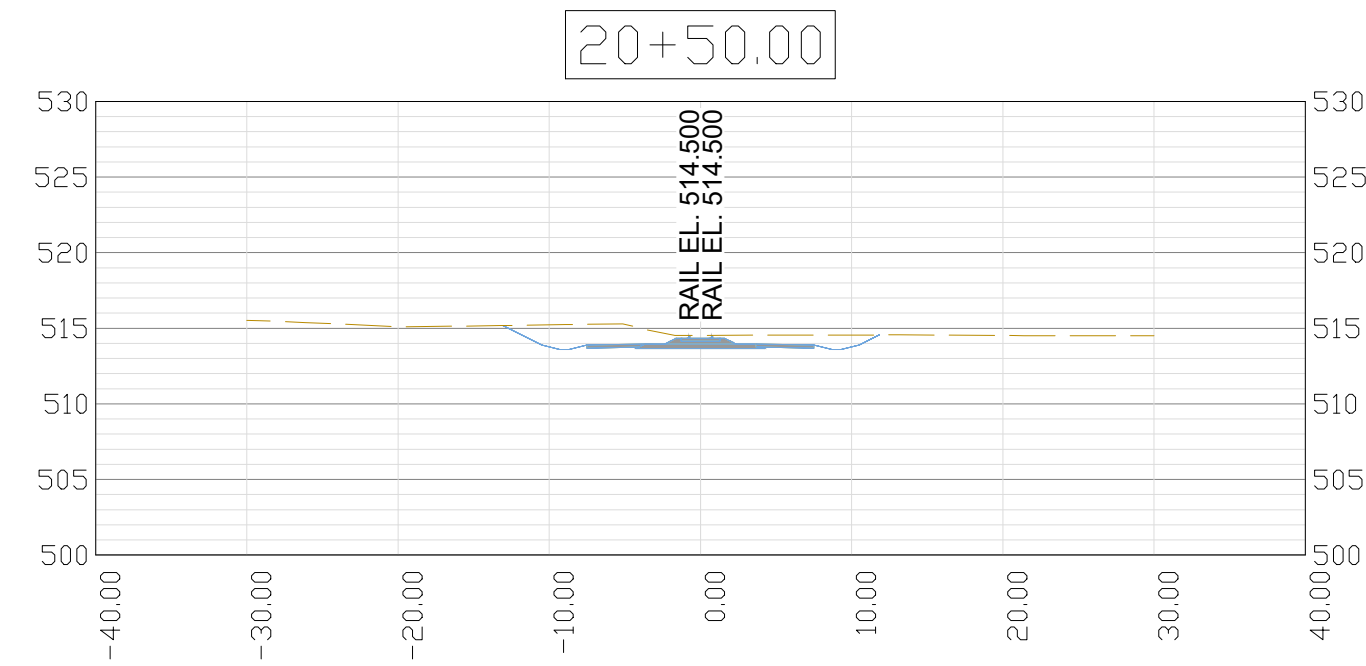
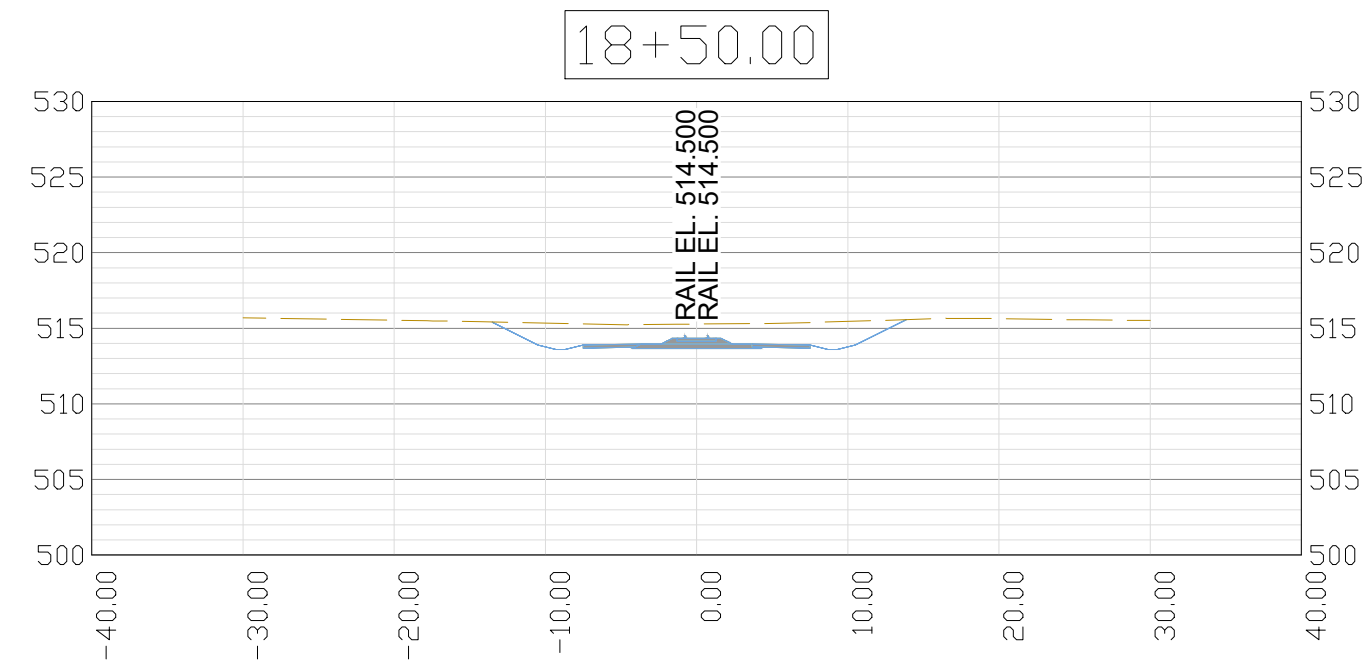
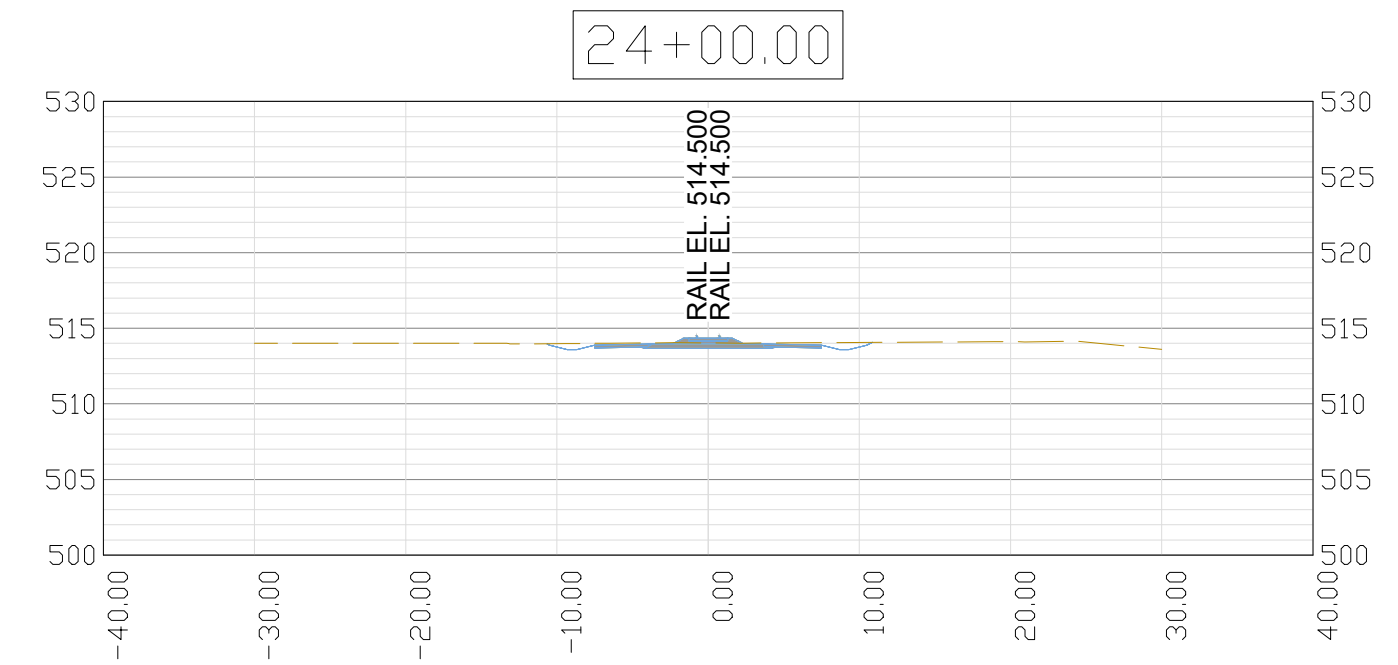
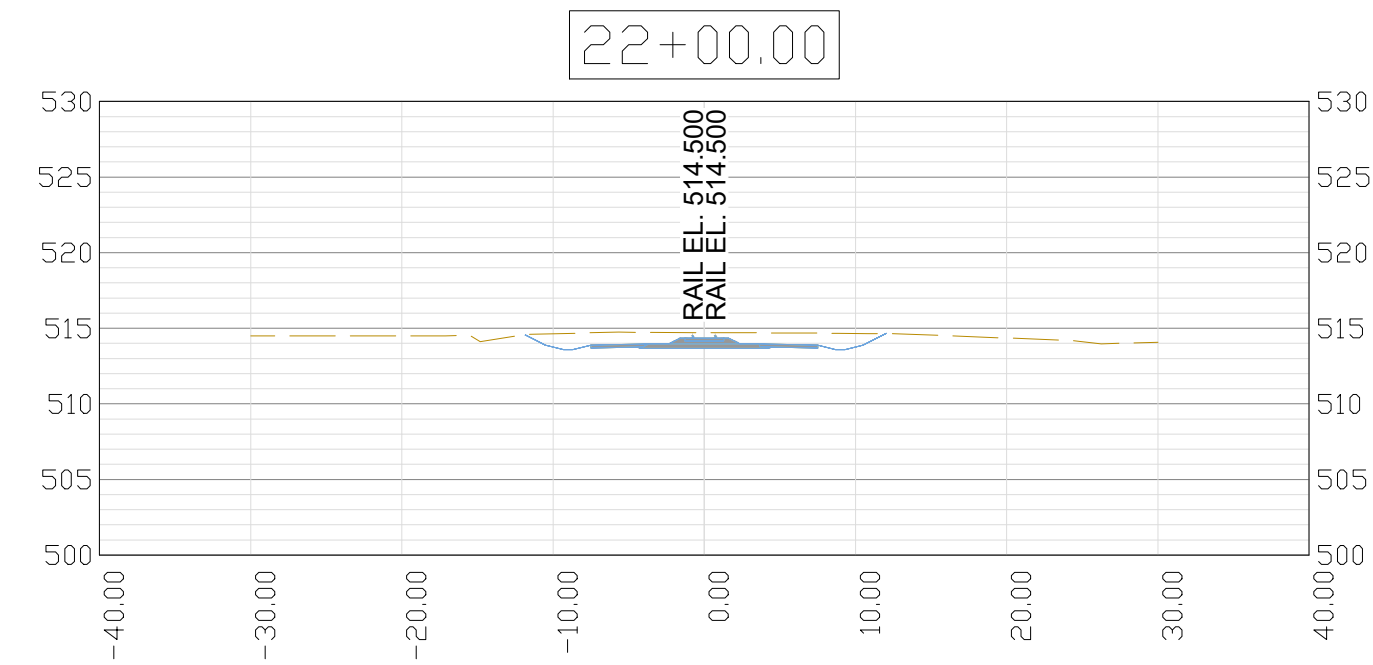
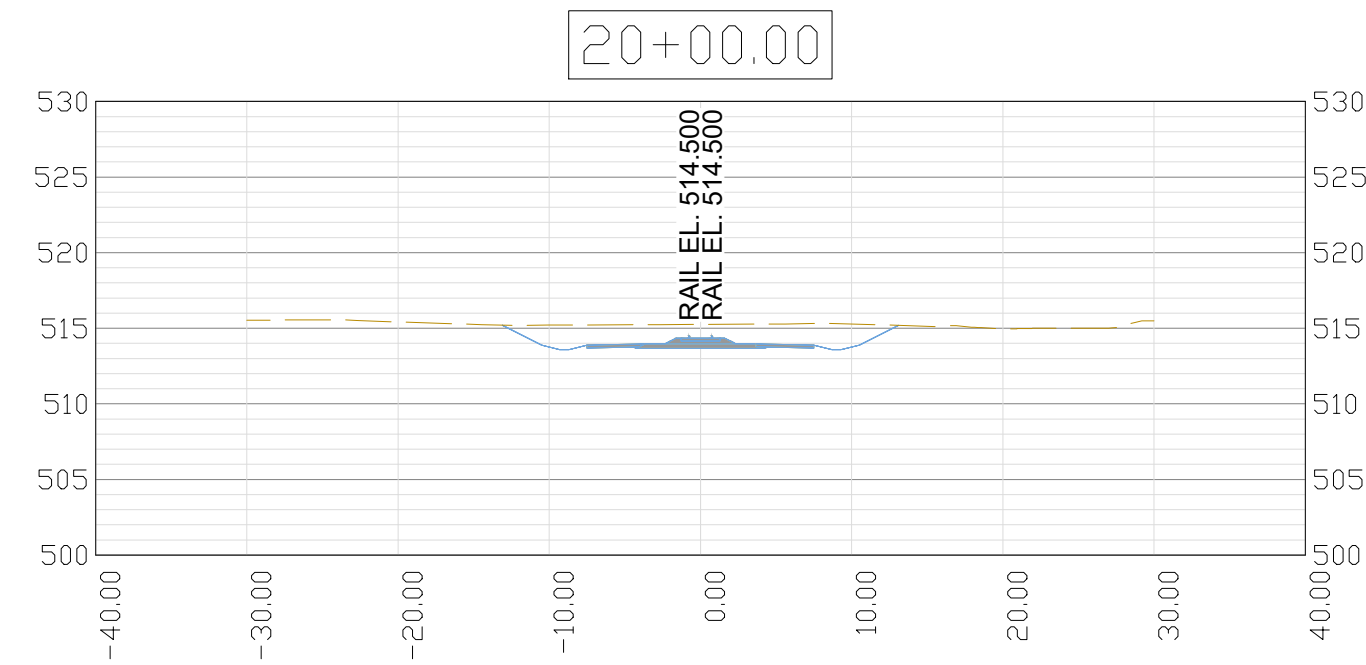
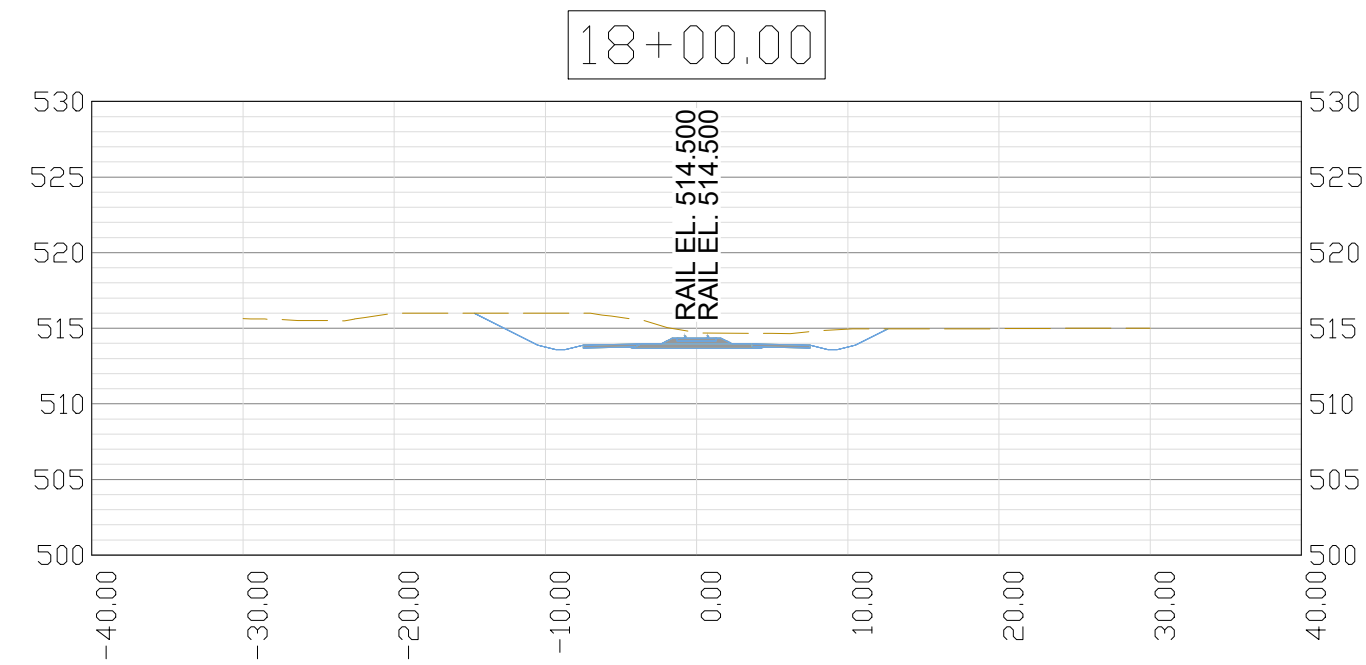
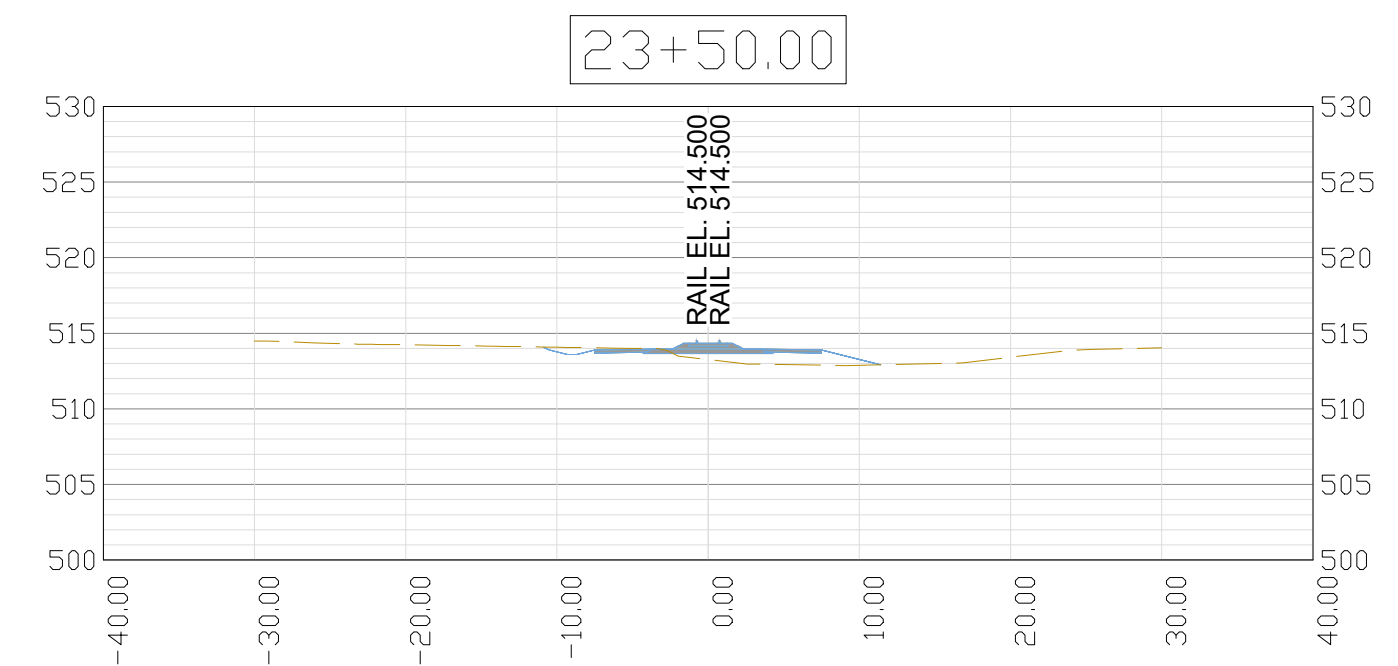
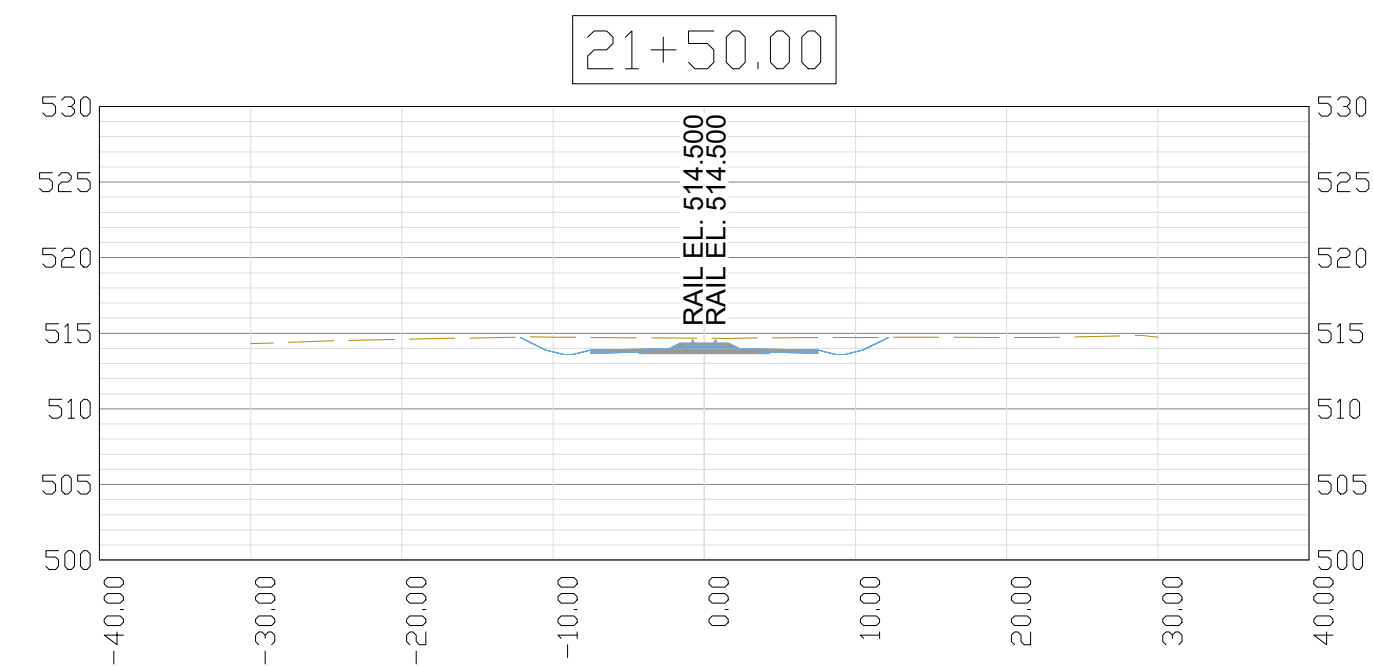


Appendix 13.15-A-Db Rail Infrastructure Plans

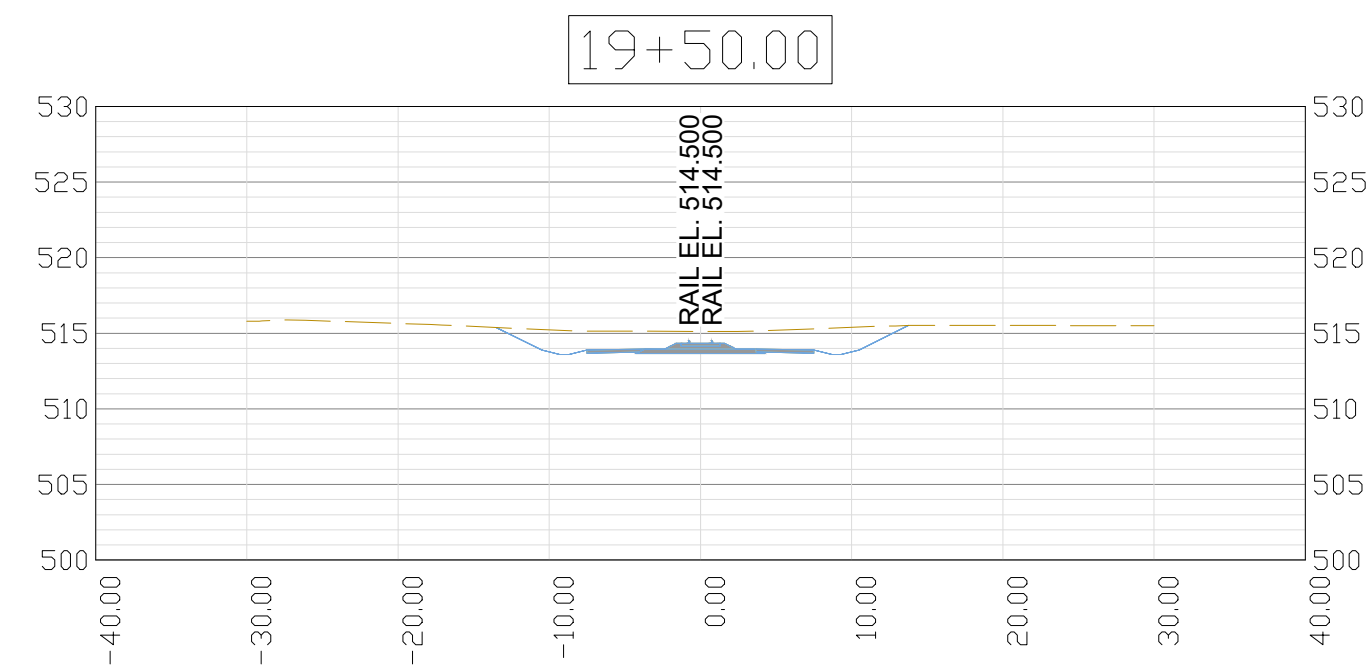


REFERENCE DRAWINGS			PRELIMINARY - NOT FOR CONSTRUCTION				CLIENT:  TELKWA COAL LIMITED  Morch Engineering Inc. Civil Engineering Consulting Services Nanaimo, BC (250)-713-8905 Copyright © Morch Engineering, all rights reserved. The information contained in this document is the exclusive property of Morch Engineering and shall not be reproduced, or disclosed, or communicated to any unauthorized person, or used in any other unauthorized manner/form whatsoever, without the express written permission of Morch Engineering.				TITLE: ALLEGIANCE COAL TELKWA METALLURGICAL COAL				PROJECT: TELKWA SUBDIVISION PROPOSED COAL LOADOUT AT MILE 112.15 CROSS-SECTIONS SHEET 1															
DRAWING NO	DRAWING DESCRIPTION/TITLE	REF																												
		1																												
		2																												
		3																												
		4																												
		5																												
		6																												
		7																												
		8																												
REV	YYMMDD	DESCRIPTION	DRWN	APVD	A 19/02/07 ISSUED FOR CLIENT REVIEW		DMM	DMM	CLIENT NO: -		DRWN:	DMM	DATE:	18/09/05	PROJECT NO: 18012		DSGN:	DMM	DATE:	-	DRAWING SIZE: 22x34		CHKD:	-	DATE:	-	DWG NO: 18012-003		REV:	A
					SCALE: 1:2000H 1:200V		APVD:	-	DATE:	-																				

2019/02/08 18012-001 Rev F.dwg

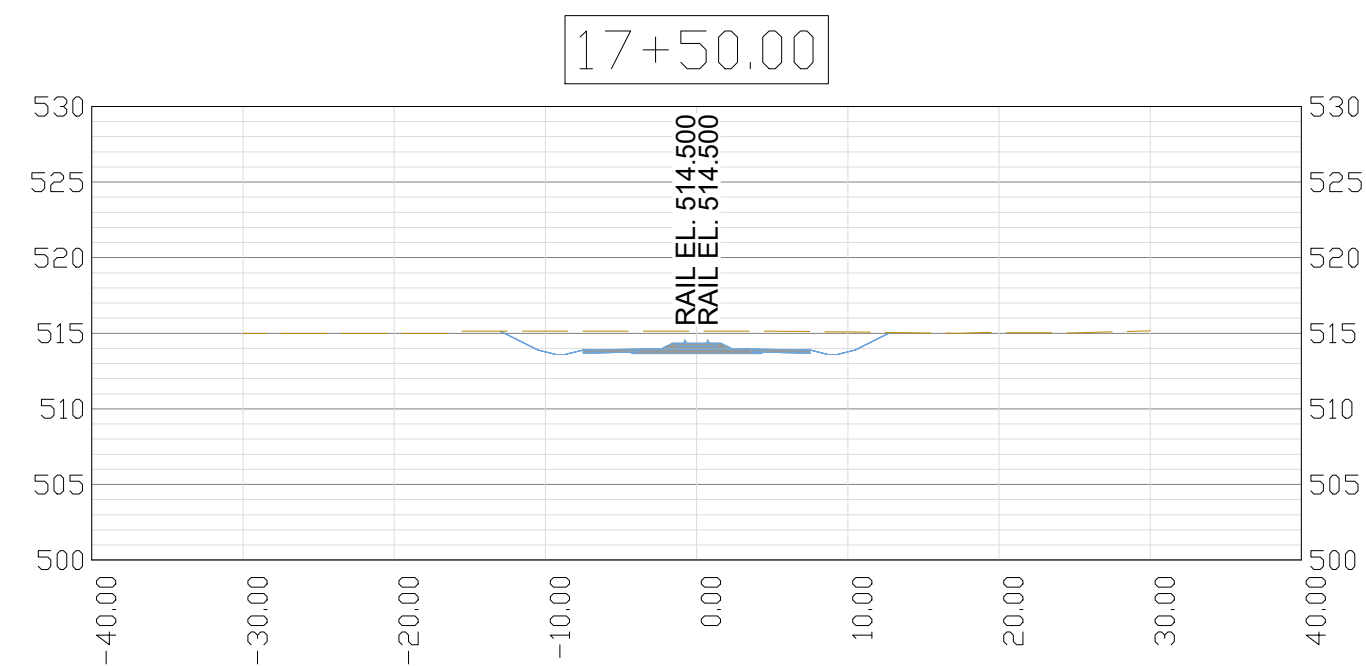

PROFILE
1:500 HORIZ.
1:500 VERT.

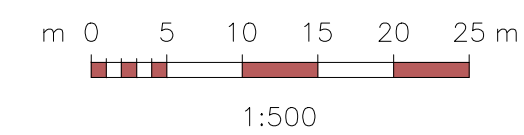

NOTES

1. FOR GENERAL NOTES, SEE DRAWING 18012-001.

REFERENCE DRAWINGS		
DRAWING NO	DRAWING DESCRIPTION/TITLE	REF
		1
		2
		3
		4
		5
		6
		7
		8

PRELIMINARY - NOT
FOR CONSTRUCTION

A	19/02/07	ISSUED FOR CLIENT REVIEW	DMM	DM	
REV	YYMM/DD	DESCRIPTION	DRWN	APV	

TITLE:				
ALLEGIANCE COAL				
TELKWA METALLURGICAL				
COAL				
CLIENT NO:	-	DRWN:	DMM	DATE: 18/09/
PROJECT NO:	18912	DSGN:	DMM	DATE:
DRAWING SIZE:	22x34	CHKD:	-	DATE:
SCALE:	1:2000H 1:200V	APVD:	-	DATE:

PROJECT:	TELKWA SUBDIVISION PROPOSED COAL LOADOUT AT MILE 112.15	
05	CROSS-SECTIONS SHEET 2	
-	DWG NO:	REV:
-	18012-004	A



REFERENCE DRAWINGS			PRELIMINARY - NOT FOR CONSTRUCTION				CLIENT:  TELKWA COAL LIMITED  Morch Engineering Inc. <i>Civil Engineering Consulting Services</i> Nanaimo, BC (250)-713-8905 Copyright © Morch Engineering, all rights reserved. The information contained in this document is the exclusive property of Morch Engineering and shall not be reproduced, or disclosed, or communicated to any unauthorized person, or used in any other unauthorized manner/form whatsoever, without the express written permission of Morch Engineering.				TITLE: ALLEGIANCE COAL TELKWA METALLURGICAL COAL		PROJECT: TELKWA SUBDIVISION PROPOSED COAL LOADOUT AT MILE 112.15 CROSS-SECTIONS SHEET 3																			
DRAWING NO	DRAWING DESCRIPTION/TITLE	REF																														
		1																														
		2																														
		3																														
		4																														
		5																														
		6																														
		7																														
		8																														
REV	YY/MM/DD	DESCRIPTION	DRWN	APVD	CLIENT NO:	-	DRWN:	DMM	DATE:	18/09/05	PROJECT NO:	18012	DSGN:	DMM	DATE:	-	DRAWING SIZE:	22x34	CHKD:	-	DATE:	-	SCALE:	1:2000H 1:200V	APVD:	-	DATE:	-	DWG NO:	18012-005	REV:	A